


SEE L500 FOR LANDING CONSTRUCTION

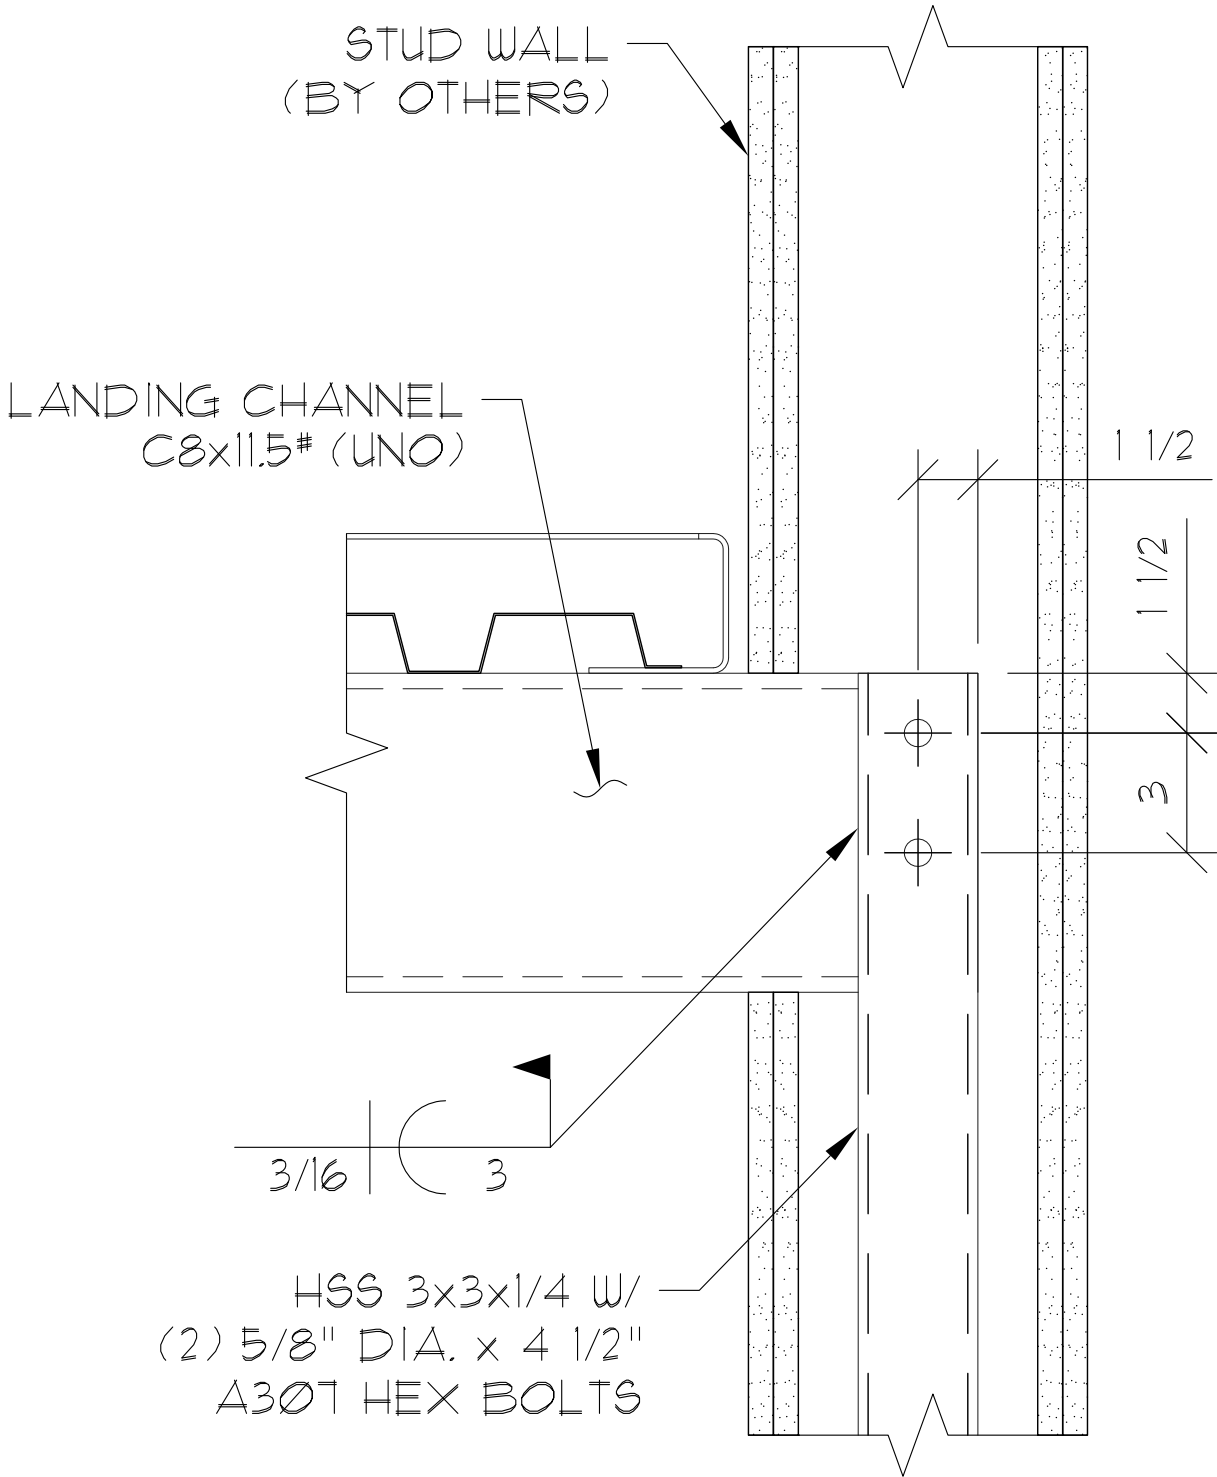

HSS POST CONNECTION



PACIFIC STAIR
CORPORATION®

TYPE: CONC. FILLED

SCALE: NONE

DETAIL NO. L511