


SEE L500 FOR LANDING CONSTRUCTION

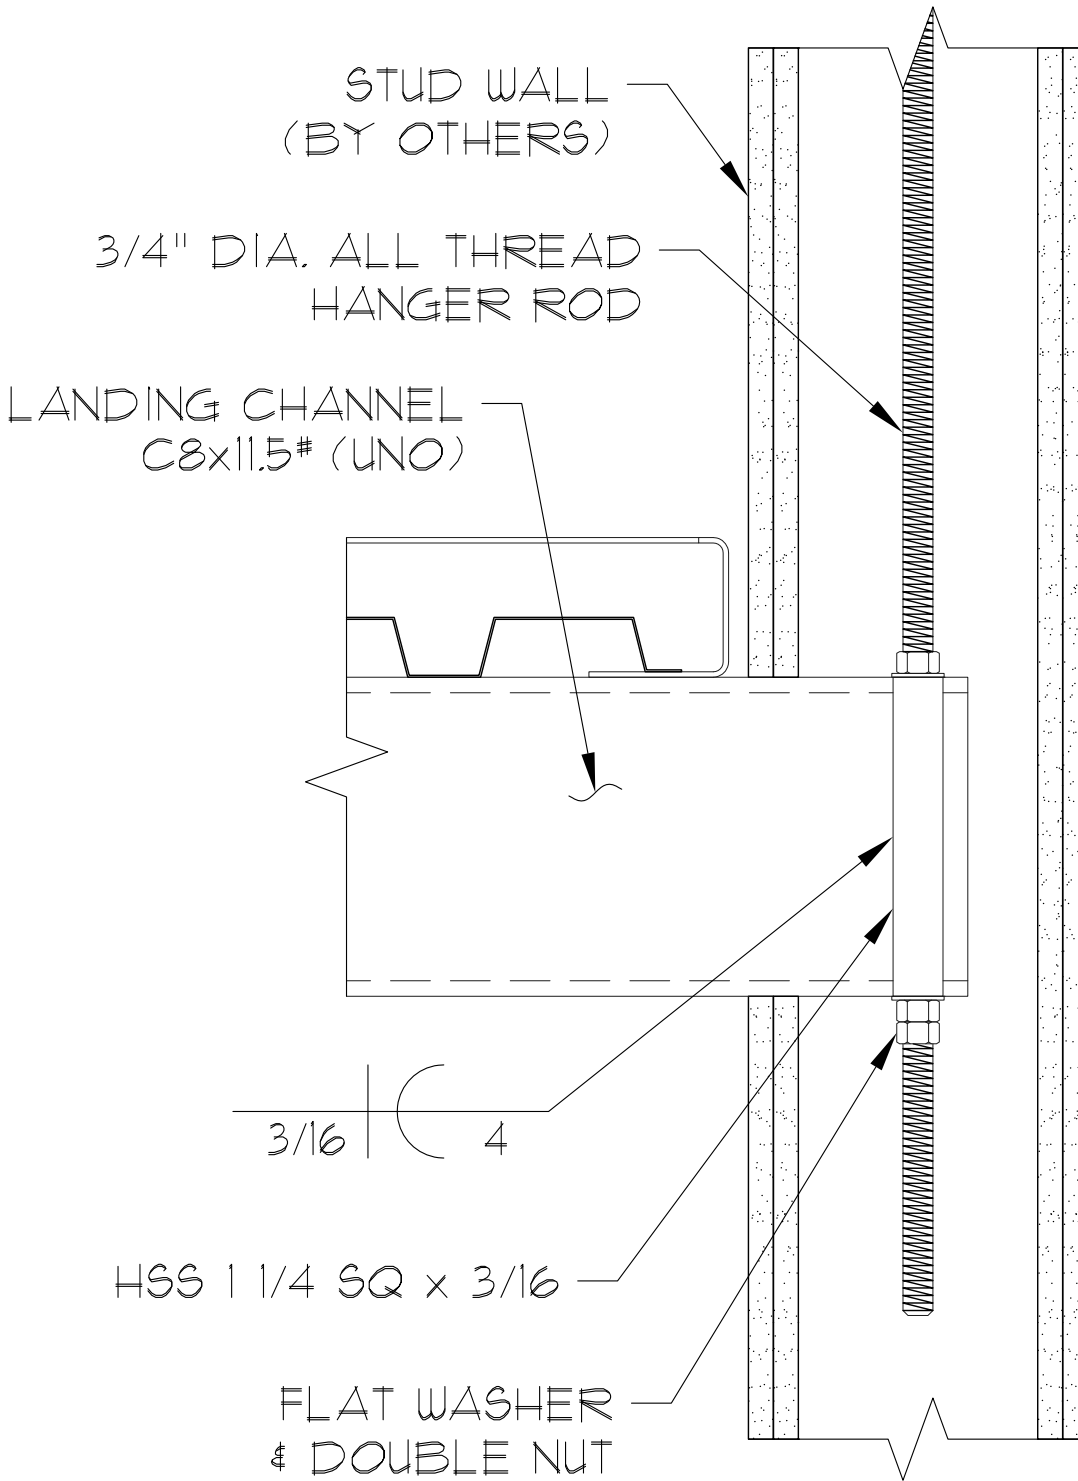

### HANGER ROD CONNECTION



**PACIFIC STAIR**  
CORPORATION®

TYPE: CONC. FILLED

SCALE: NONE

DETAIL NO. L512