



SEE L500 FOR LANDING CONSTRUCTION

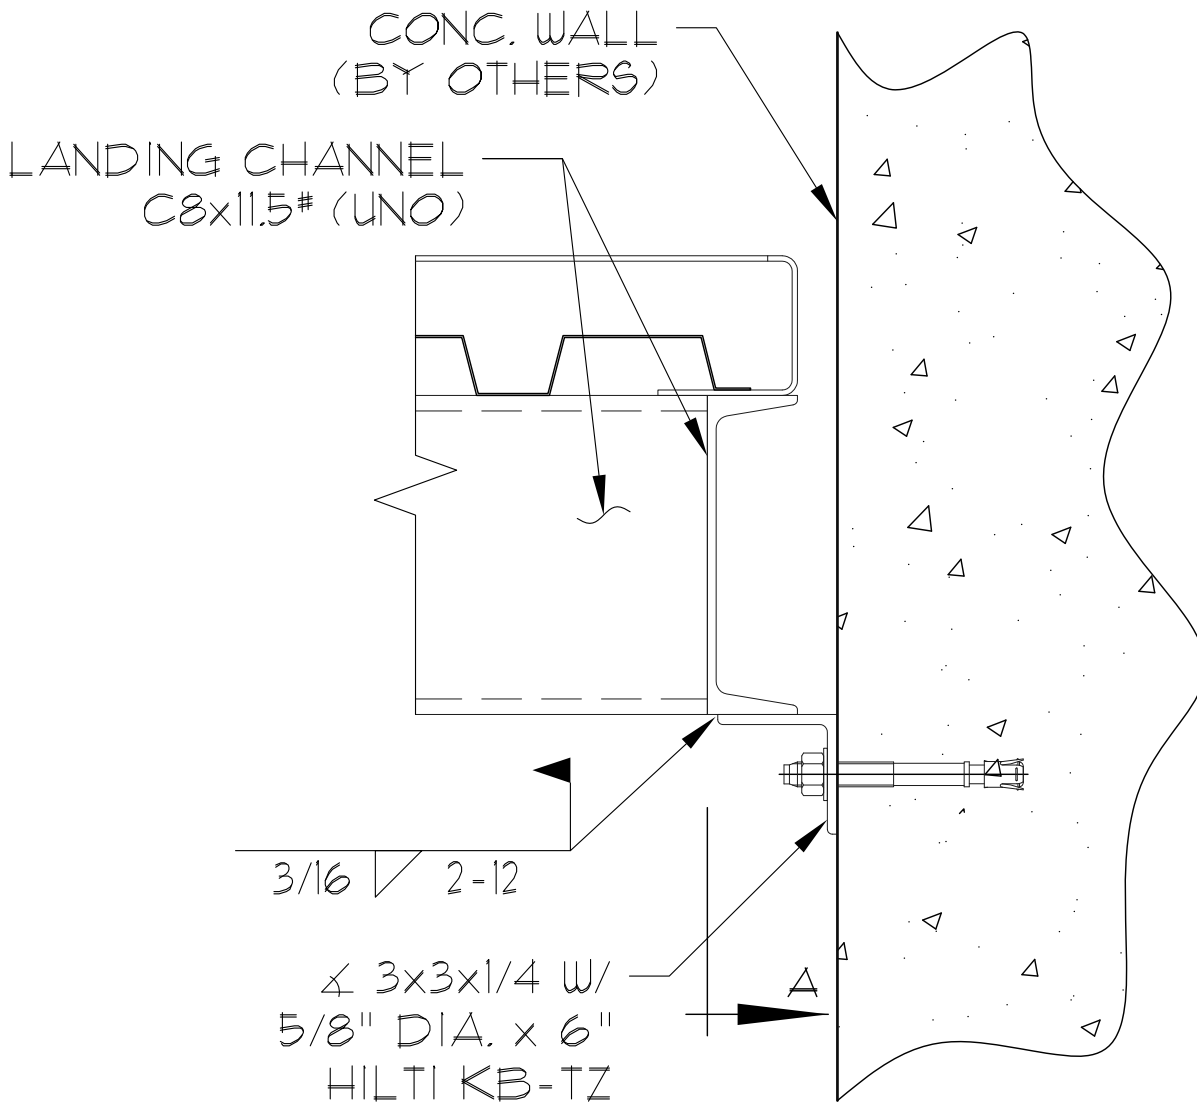

LEDGER ANGLE CONNECTION

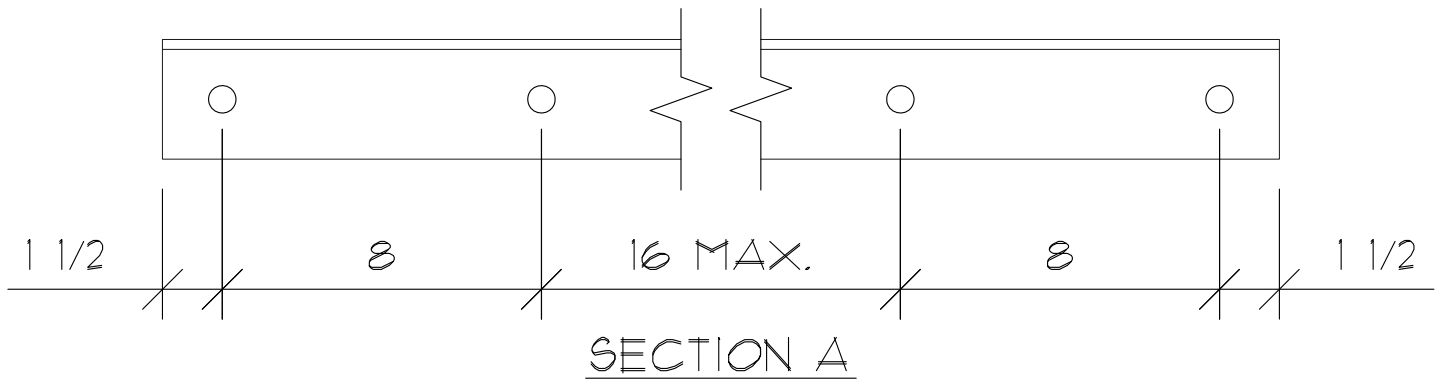

PACIFIC STAIR
CORPORATION®

TYPE:	CONC. FILLED
SCALE:	NONE
DETAIL NO.	L513