


SEE L600 FOR LANDING CONSTRUCTION

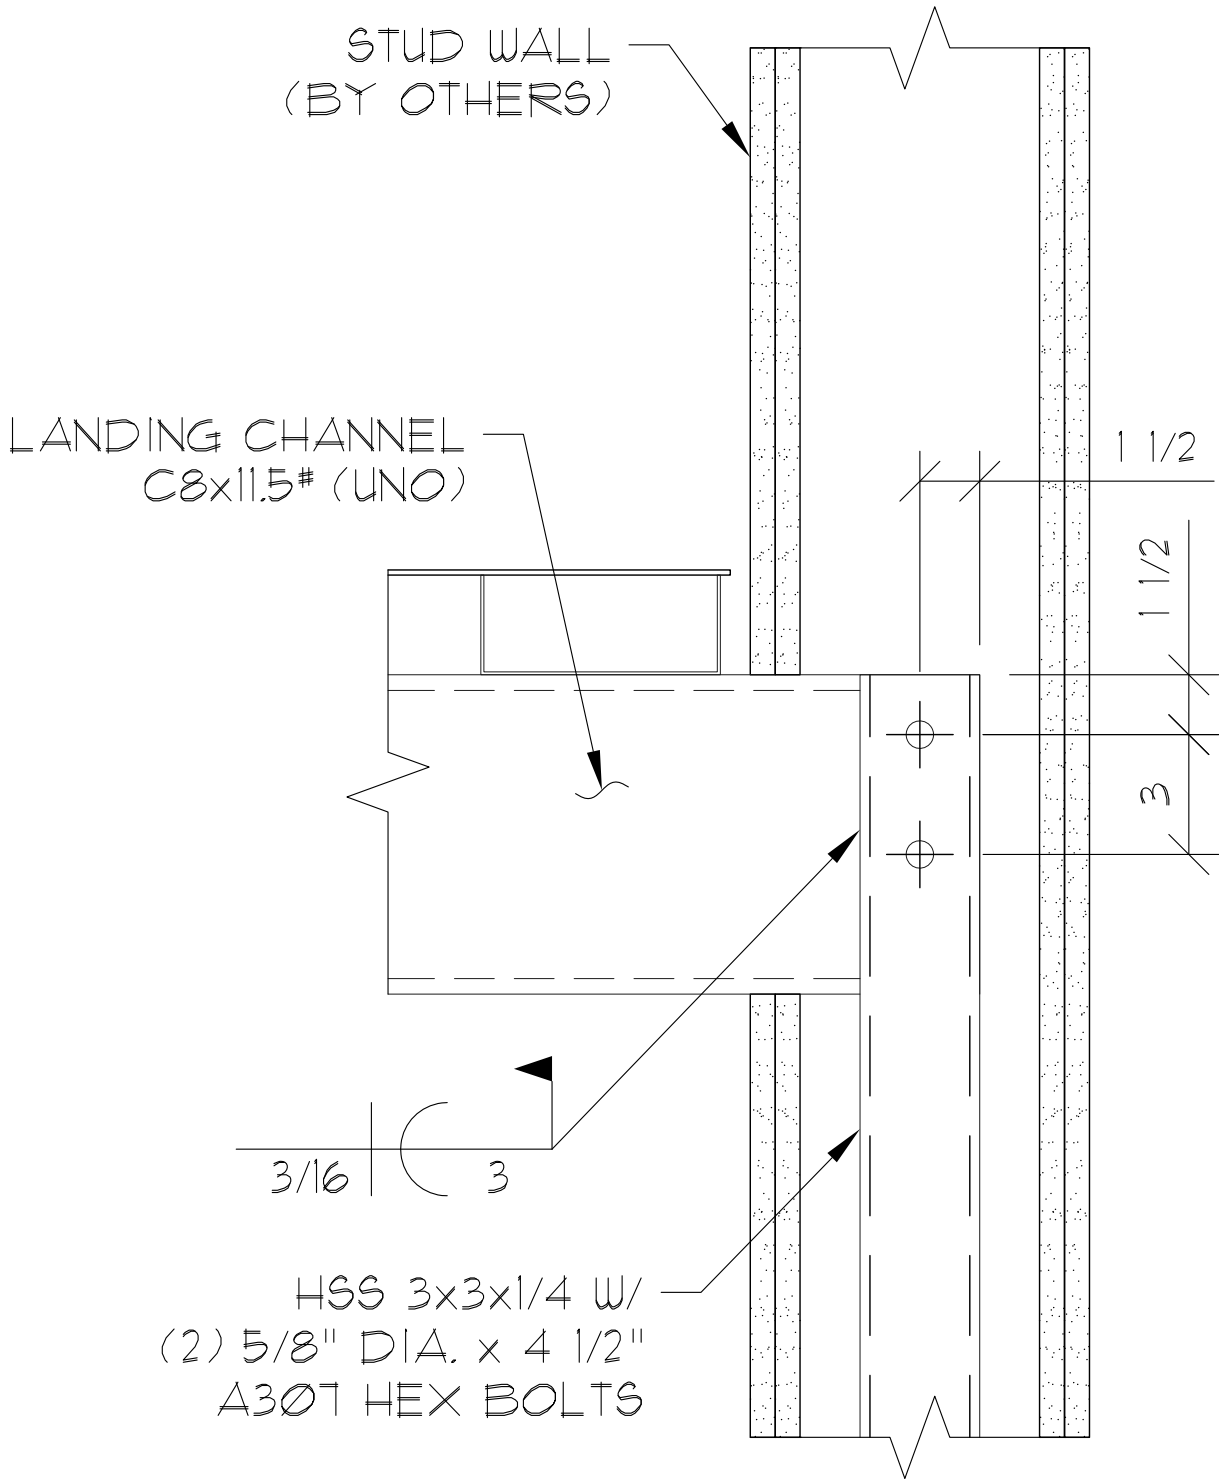

HSS POST CONNECTION



**PACIFIC STAIR**  
CORPORATION®

TYPE: CHECKER #

SCALE: NONE

DETAIL NO. L611