



SEE L600 FOR LANDING CONSTRUCTION

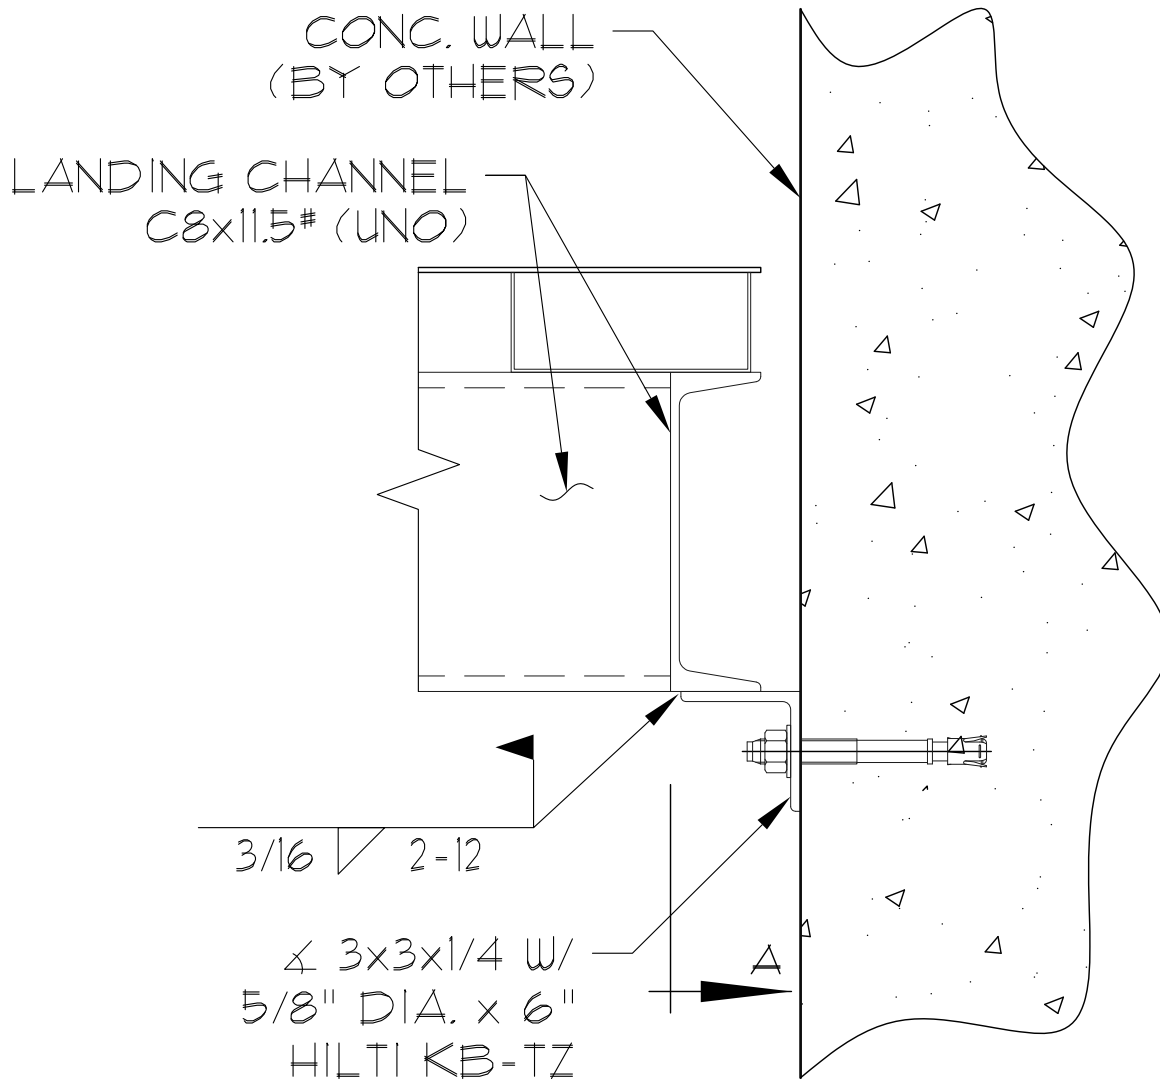

LEDGER ANGLE CONNECTION

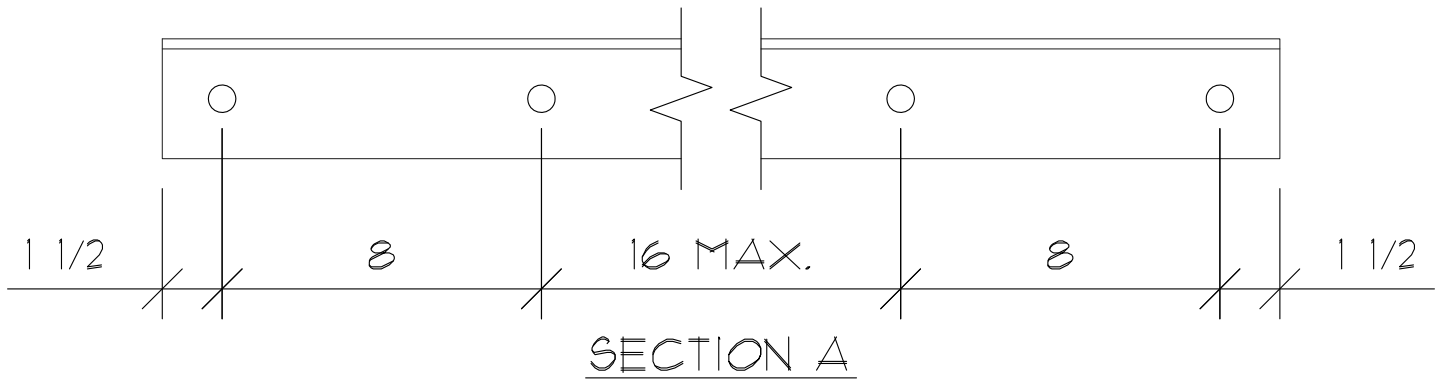

PACIFIC STAIR
CORPORATION®

TYPE:	CHECKER #
SCALE:	NONE
DETAIL NO.	L613